


# POLDER: 32, KHULNA, MAP SHOWING PROPOSED INTERVENTIONS

## CEIP-1

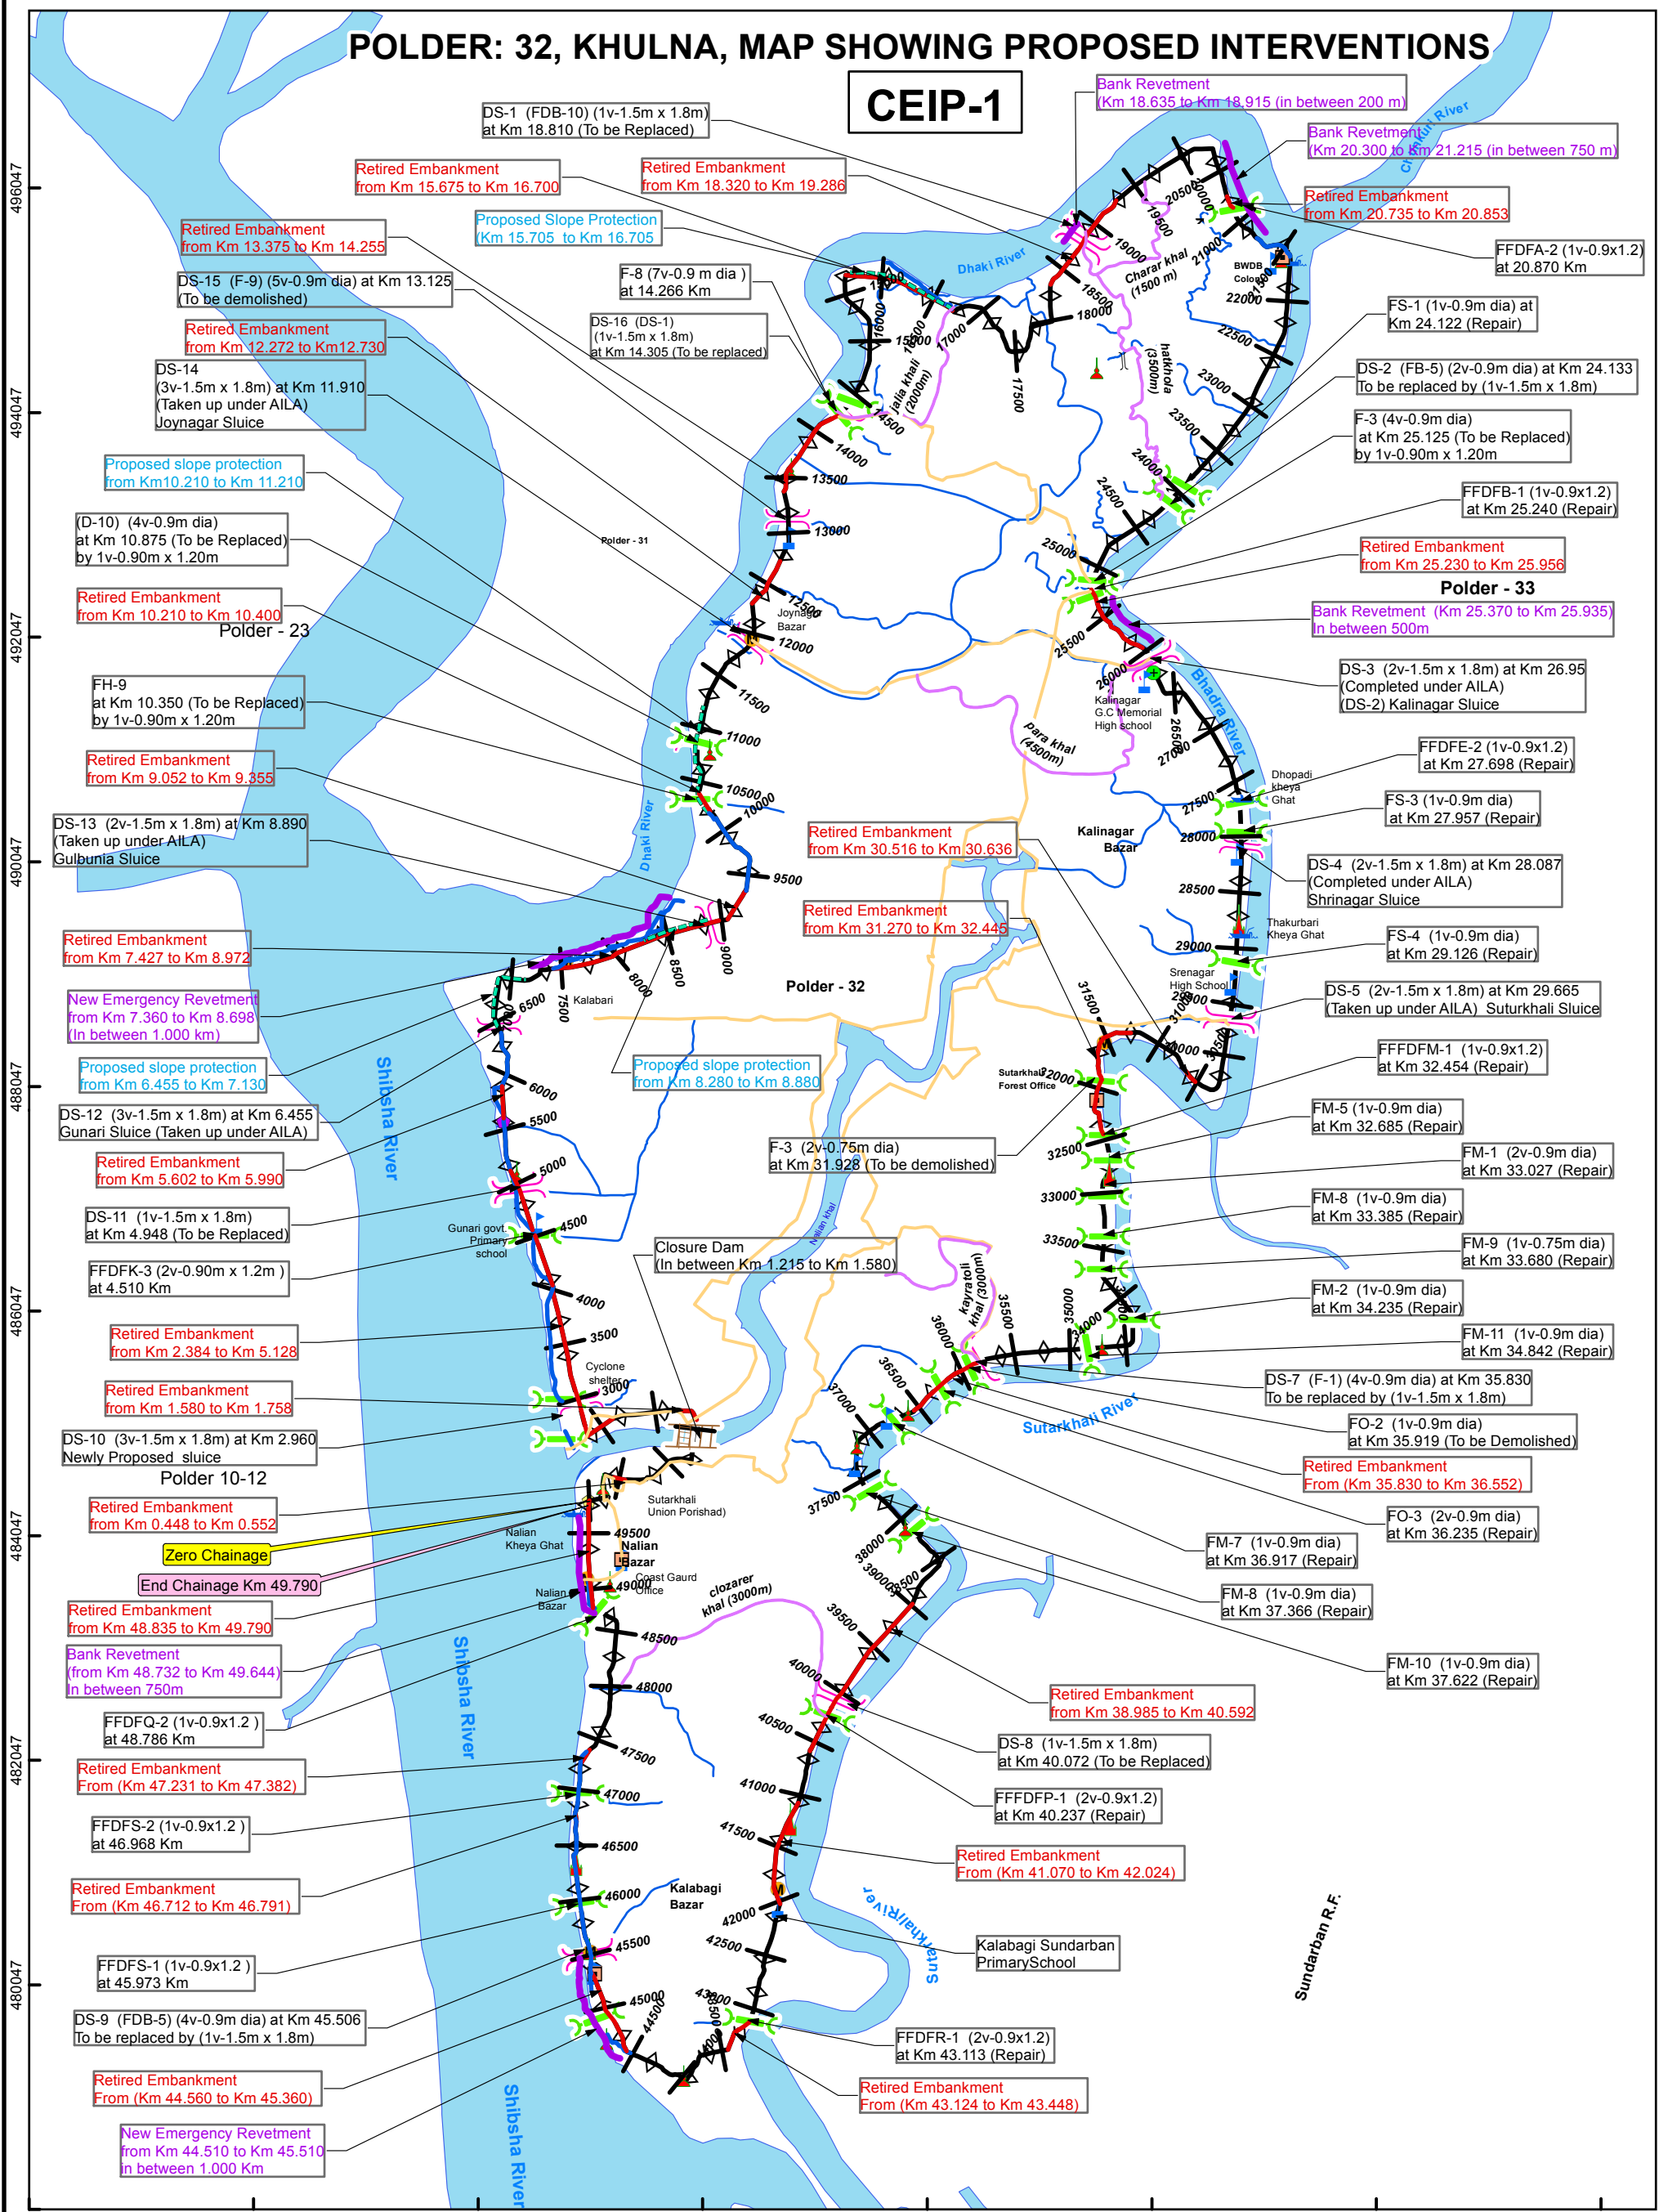

<p>Scale 1:55,000</p>	<b>Legend</b> Mosque Mondir Bazar Primary School Zero Chainage PBM Clouser Dam Drainage Sluice (D/S) Flushing Sluice (F/S) Embankment River Network Proposed Slope Protection Retired Embankment Revetment of Embankment Slope Protection Re-excavation of Khal Afforestation	Km 5.50 to 44.00    CL: 4.50 mPWD Km 0.00 to 5.50    CL: 5.00 mPWD Km 44.00 to 49.50    CL: 5.00 mPWD
-----------------------	--	---