



POLDER: 33, KHULNA, MAP SHOWING PROPOSED INTERVENTIONS

CEIP-1

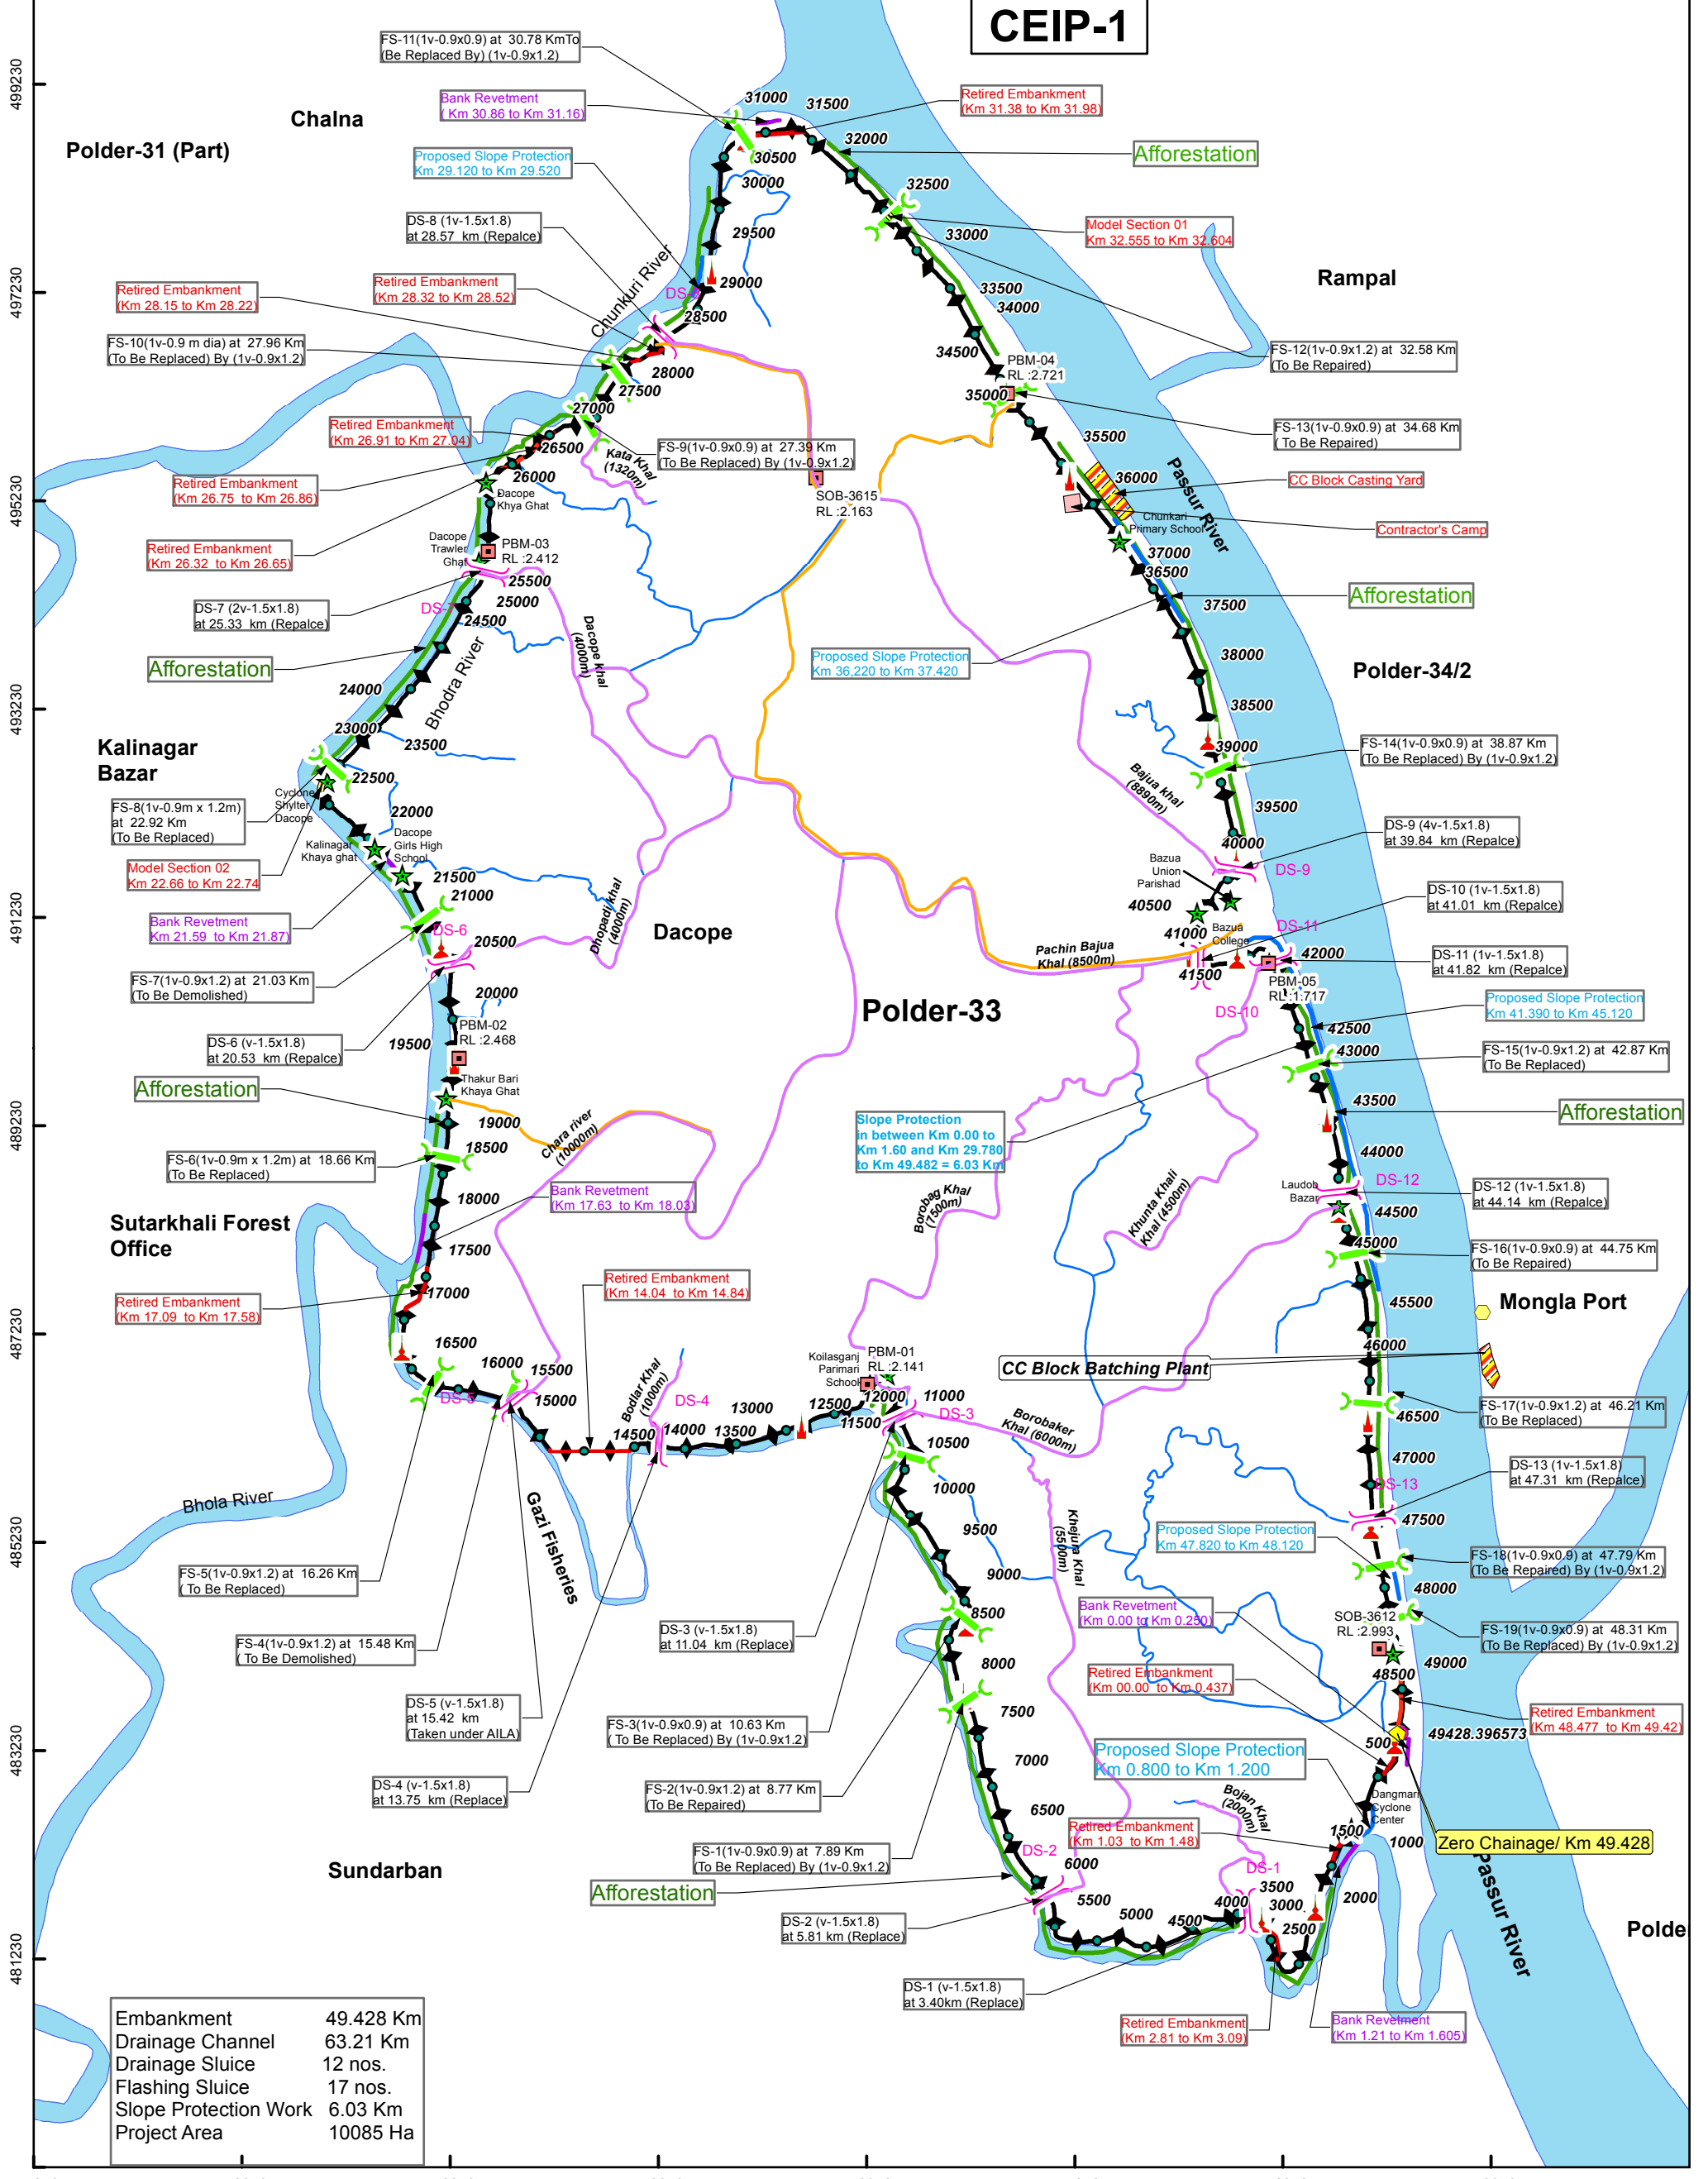

Embankment	49.428 Km
Drainage Channel	63.21 Km
Drainage Sluice	12 nos.
Flushing Sluice	17 nos.
Slope Protection Work	6.03 Km
Project Area	10085 Ha

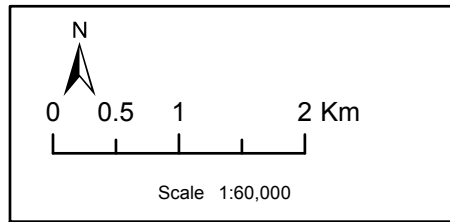

Legend			
	Bridge		Slope Protection
	Culvert		Bank Revetment
	Drainage Sluice (D/S)		Afforestation
	Flushing Sluice (F/S)		River Network
	Closer Dam		Retirement of Embankment
	Embankment		
	Re-excavation of Khal		

Km 00 to 49.428 CL: 4.50 mPWD
with side slope R/S 1:3 & C/S 1:2